



±0.00 = 231.90 (EXISTING LEVEL)


1. F.F.L. Construction Level

a. F.F.L. finished floor level

b. S.S.L. structural slab level

2. Existing Level

3.a. Ceiling (+2.80 from F.F.L.)

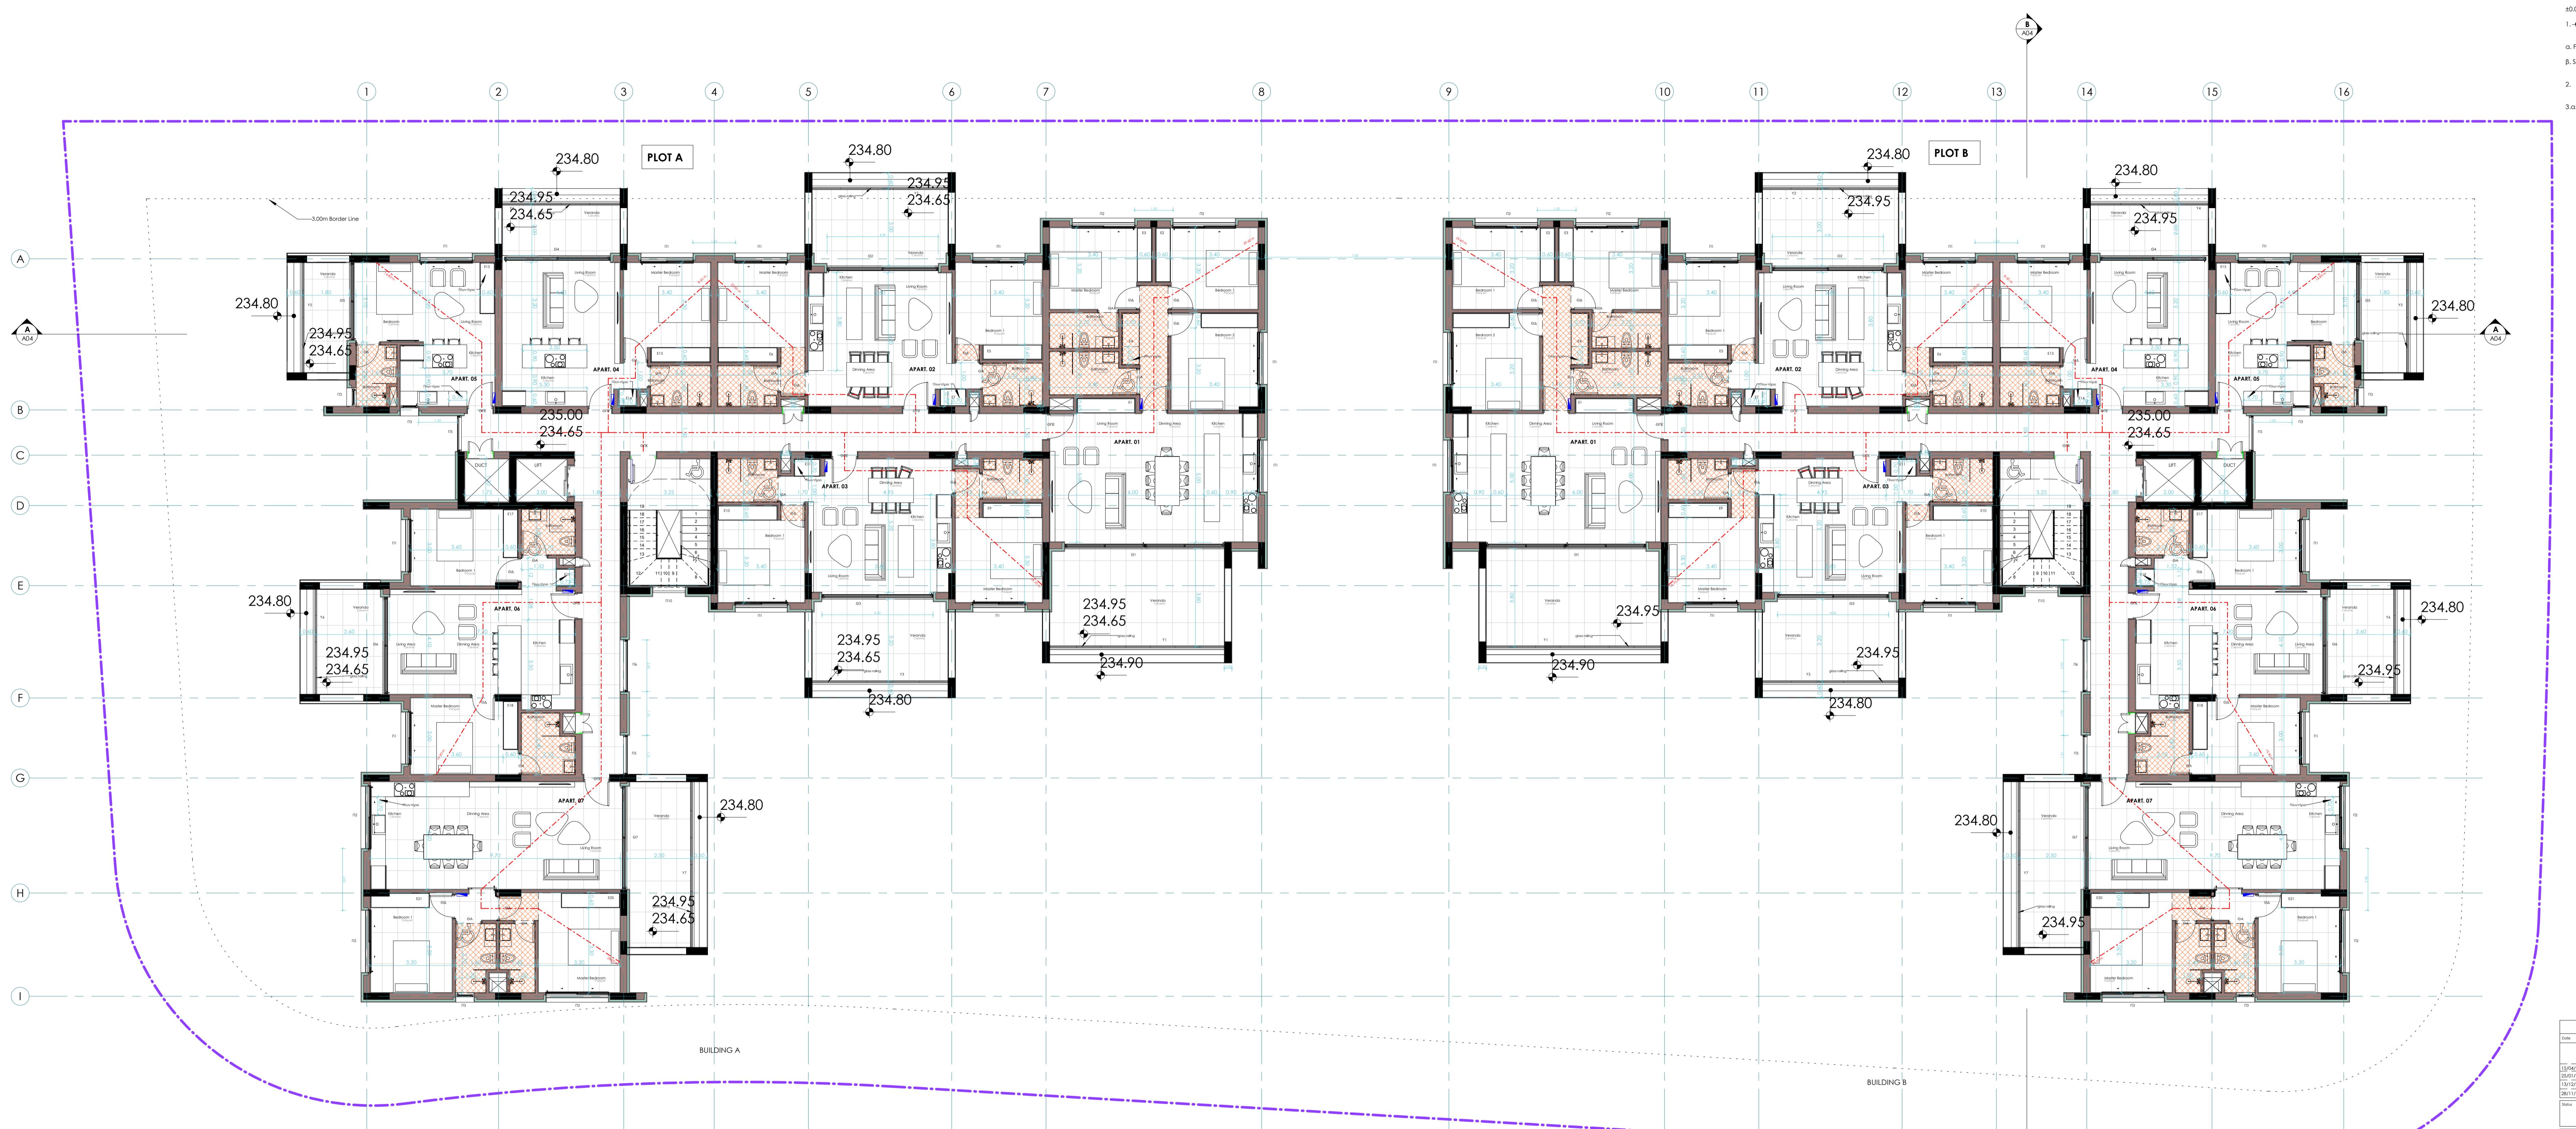

BUILDING 5 (PLOT A)	
Building Area of 1st and 2nd floor	575.90 m ²
Building Area of 3rd floor	562.20 m ²
Area of Covered Verandas	101.90 m ² (575.90 m ² x 25.00% = 144.00 m ² > 101.90 m ² (562.20 m ² x 25.00% = 140.55 m ² > 101.90 m ²)

Apartment	01	02	03	04	05	06	07	common 1st and 2nd floor	common 3rd floor
Area	107.60 m ²	75.90 m ²	74.90 m ²	50.90 m ²	35.20 m ²	76.90 m ²	87.50 m ²	65.00 m ²	51.30 m ²
Area of Covered Verandas	25.80 m ²	15.90 m ²	17.00 m ²	9.20 m ²	7.70 m ²	10.70 m ²	15.60 m ²		

Apartment	01	02	03	04	05	06	07	Common 1st and 2nd floor	Common 3rd floor
Area	107.40 m ²	75.90 m ²	76.90 m ²	50.90 m ²	35.20 m ²	76.90 m ²	87.50 m ²	65.00 m ²	51.30 m ²
Area of Covered Verandas	25.80 m ²	15.90 m ²	17.00 m ²	9.20 m ²	7.70 m ²	10.70 m ²	15.60 m ²		

BUILDING 6 (PLOT B)	
Building Area of 1st and 2nd floor	575.90 m ²
Building Area of 3rd floor	562.20 m ²
Area of Covered Verandas	101.90 m ² (575.90 m ² x 25.00% = 144.00 m ² > 101.90 m ² (562.20 m ² x 25.00% = 140.55 m ² > 101.90 m ²)